

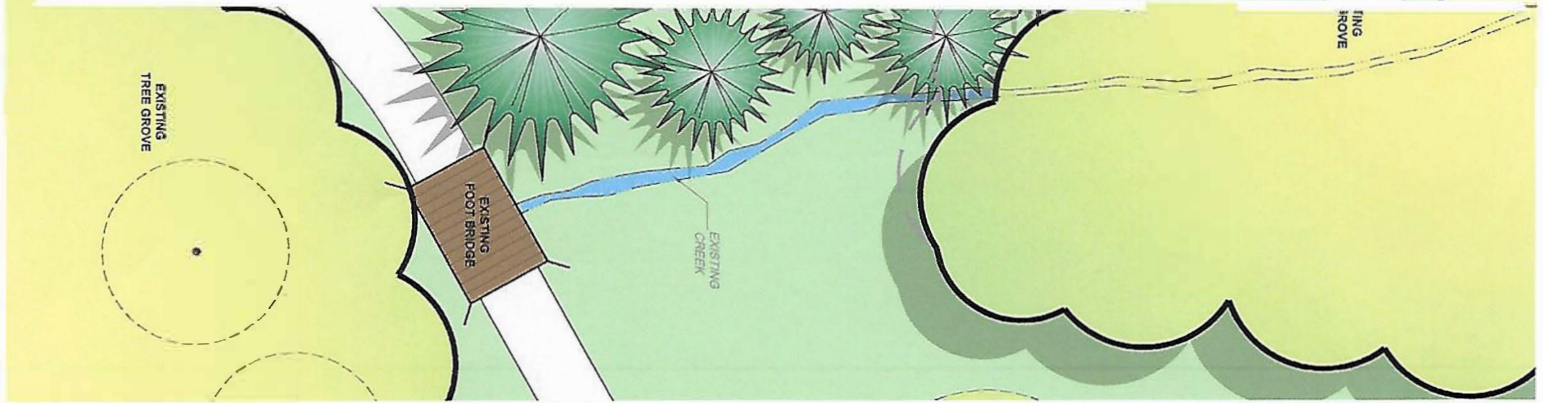


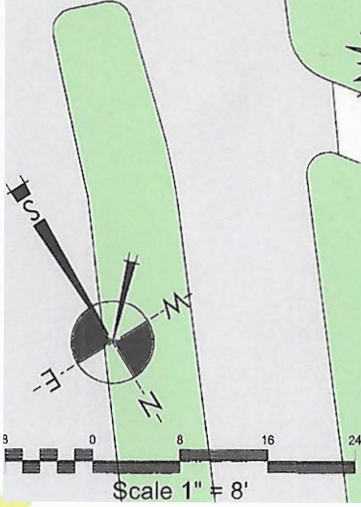

**CONTEXT PLAN**

SCALE: 1"=150'-0"

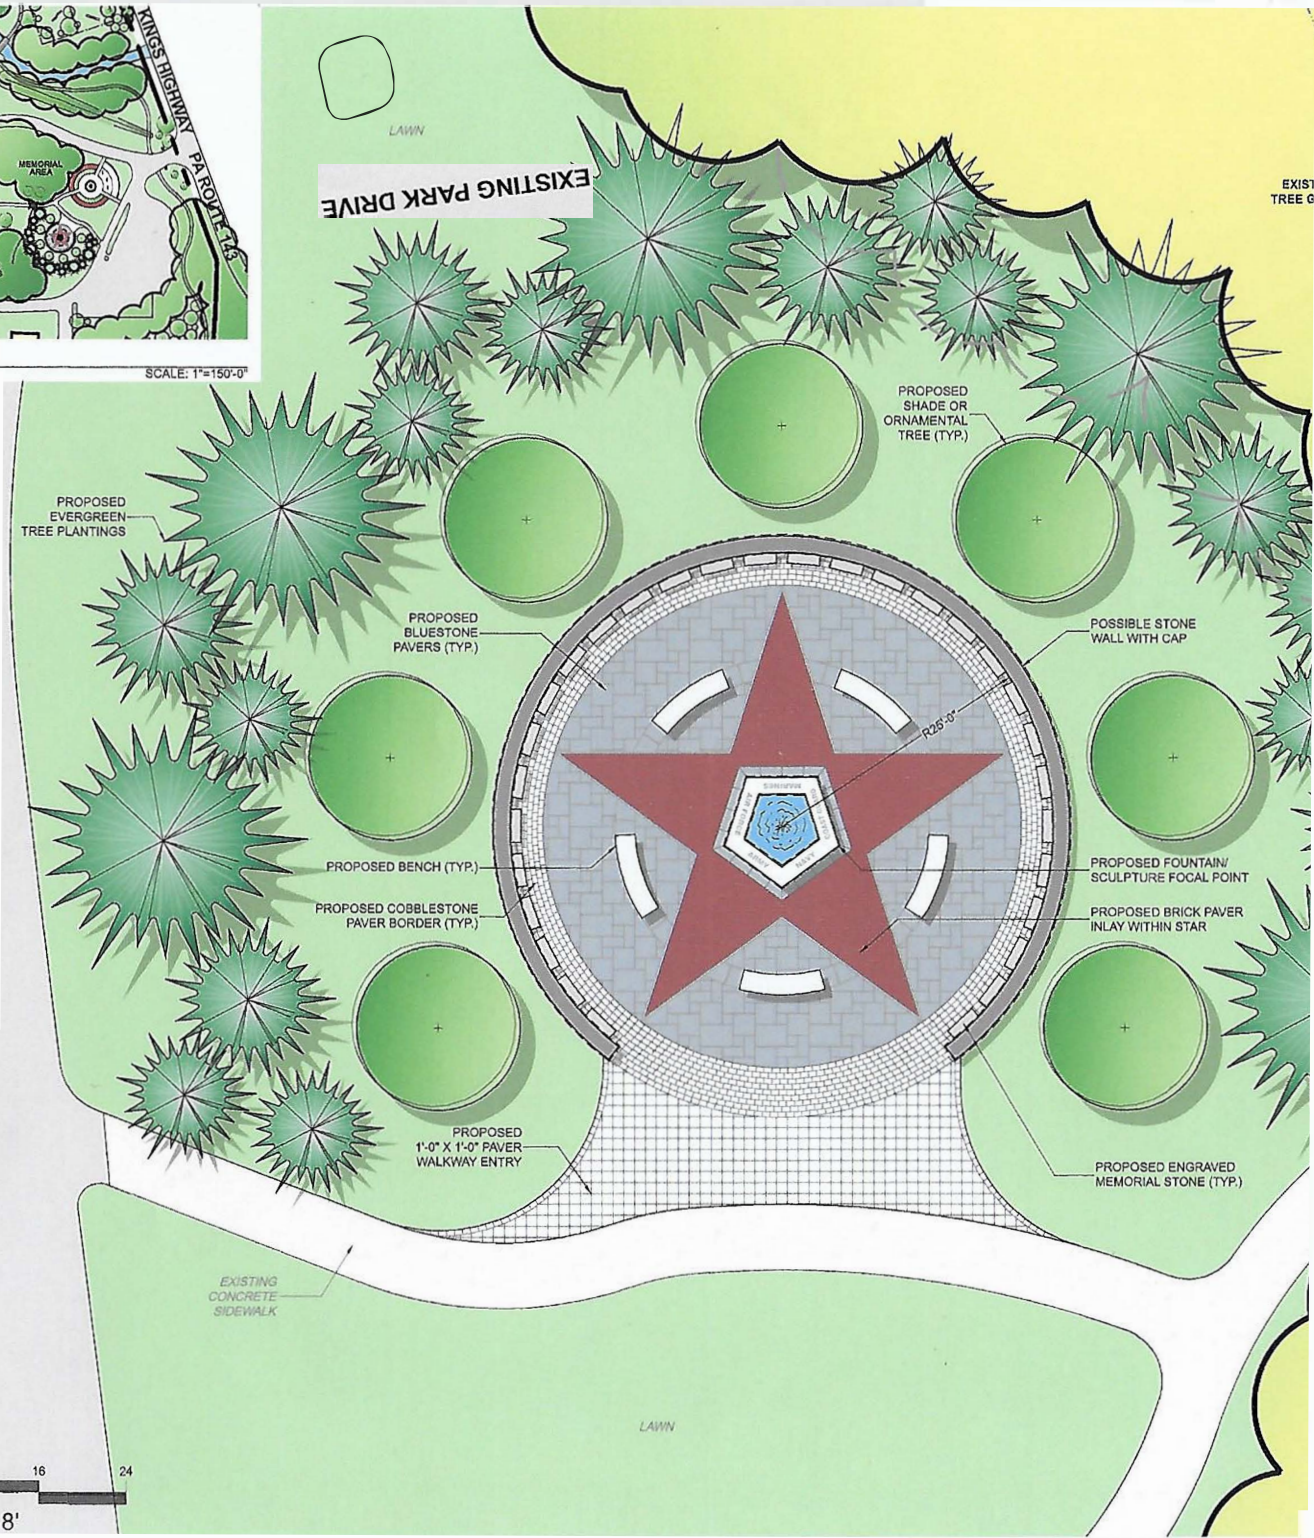

**ONTELAUNEE PARK  
VETERANS MEMORIAL - CONCEPTUAL SITE PLAN**

7344 KINGS HWY. NEW TRIPOLI, PA 18066  
BROWN DESIGN CORP. LANDSCAPE ARCHITECTS AND PLANNERS • 347 NORTH NINTH STREET, ALLENTOWN, PA, 18102 • 610-821-4252 • WWW.BROWNDISIGNCORP.COM

DECEMBER 6, 2018 browndesigncorp